

जा.क्र. 03 / 2023

दिनांक : 01/08/2023


(Signature)
सरपंच
ग्रामपंचायत आरोग्यकी
मनोरी, तुंगलूर, ता. दिंडोरी



(Signature)
ग्रामसेवक
ग्रामपंचायत आरोग्यकी
मनोरी, तुंगलूर, ता. दिंडोरी




SECOND FLOOR PLAN
SCALE 1:200

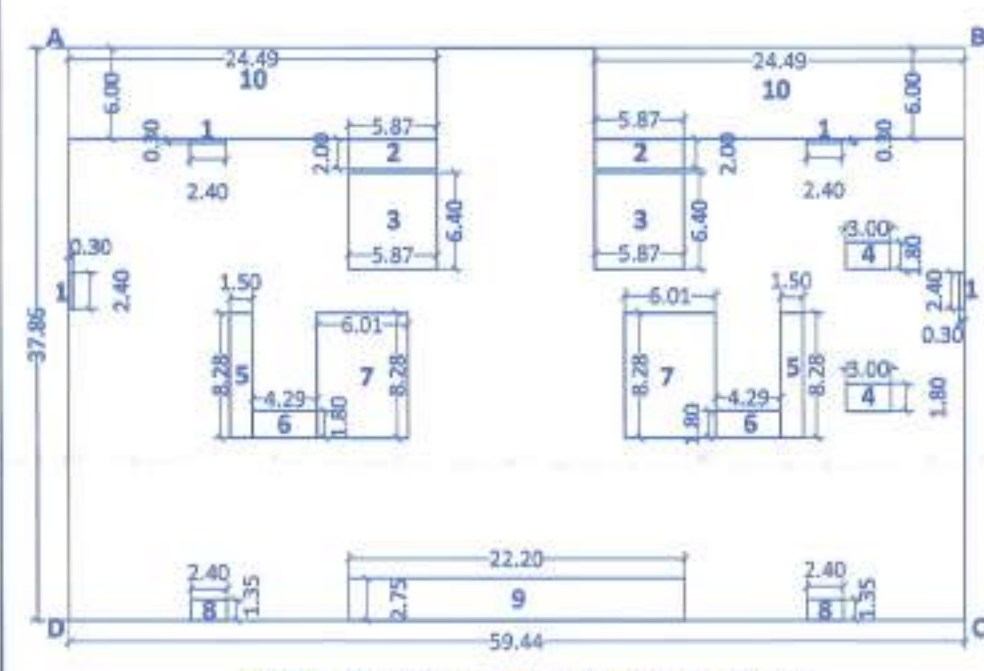


AREA DIAGRAM (GROUND FLOOR)
SCALE 1:500

BUILT-UP AREA STATEMENT (GROUND FLOOR)
A) AREA OF BLOCK-ABCD = 59.44 X 37.86 = 2250.40 SQ.METER
DEDUCTION
1. 4 X 0.30 X 2.40 = 02.88 SQ.M
2. 2 X 5.87 X 2.00 = 23.48 SQ.M
3. 2 X 5.87 X 6.40 = 75.13 SQ.M
4. 2 X 3.00 X 1.80 = 10.80 SQ.M
5. 2 X 1.50 X 8.28 = 24.84 SQ.M
6. 2 X 4.29 X 1.80 = 15.44 SQ.M
7. 2 X 6.01 X 8.28 = 99.53 SQ.M
8. 2 X 2.40 X 1.35 = 06.48 SQ.M
9. 1 X 22.20 X 2.75 = 61.05 SQ.M
10. 2 X 24.49 X 6.00 = 293.88 SQ.M
TOTAL DEDUCTION = 613.51 SQ.M
GROUND FLOOR
TOTAL BUILT-UP AREA = 2250.40 - 613.51 = 1636.89 SQ.MTS.

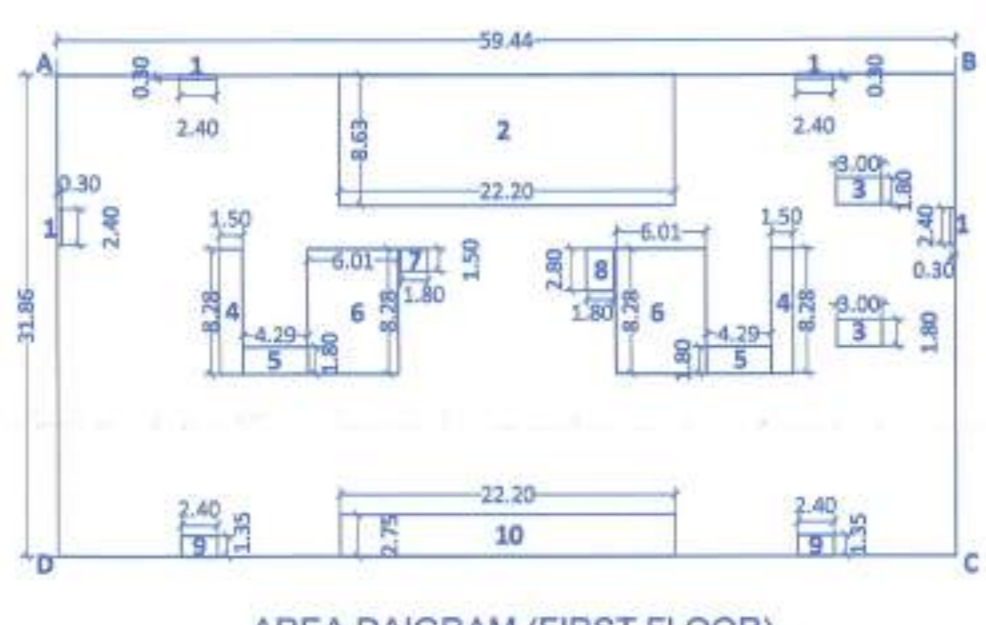


AREA DIAGRAM (FIRST FLOOR)
SCALE 1:500

BUILT-UP AREA STATEMENT (FIRST FLOOR)
A) AREA OF BLOCK-ABCD = 59.44 X 31.86 = 1893.75 SQ.METER
DEDUCTION
1. 4 X 0.30 X 2.40 = 02.88 SQ.M
2. 1 X 22.20 X 8.63 = 191.59 SQ.M
3. 2 X 3.00 X 1.80 = 10.80 SQ.M
4. 2 X 1.50 X 8.28 = 24.84 SQ.M
5. 2 X 4.29 X 1.80 = 15.44 SQ.M
6. 2 X 6.01 X 8.28 = 99.53 SQ.M
7. 1 X 1.80 X 1.50 = 02.70 SQ.M
8. 1 X 1.80 X 2.80 = 05.04 SQ.M
9. 2 X 2.40 X 1.35 = 06.48 SQ.M
10. 1 X 22.20 X 2.75 = 61.05 SQ.M
TOTAL DEDUCTION = 420.35 SQ.M
FIRST FLOOR
TOTAL BUILT-UP AREA = 1893.75 - 420.35 = 1473.40 SQ.MTS.

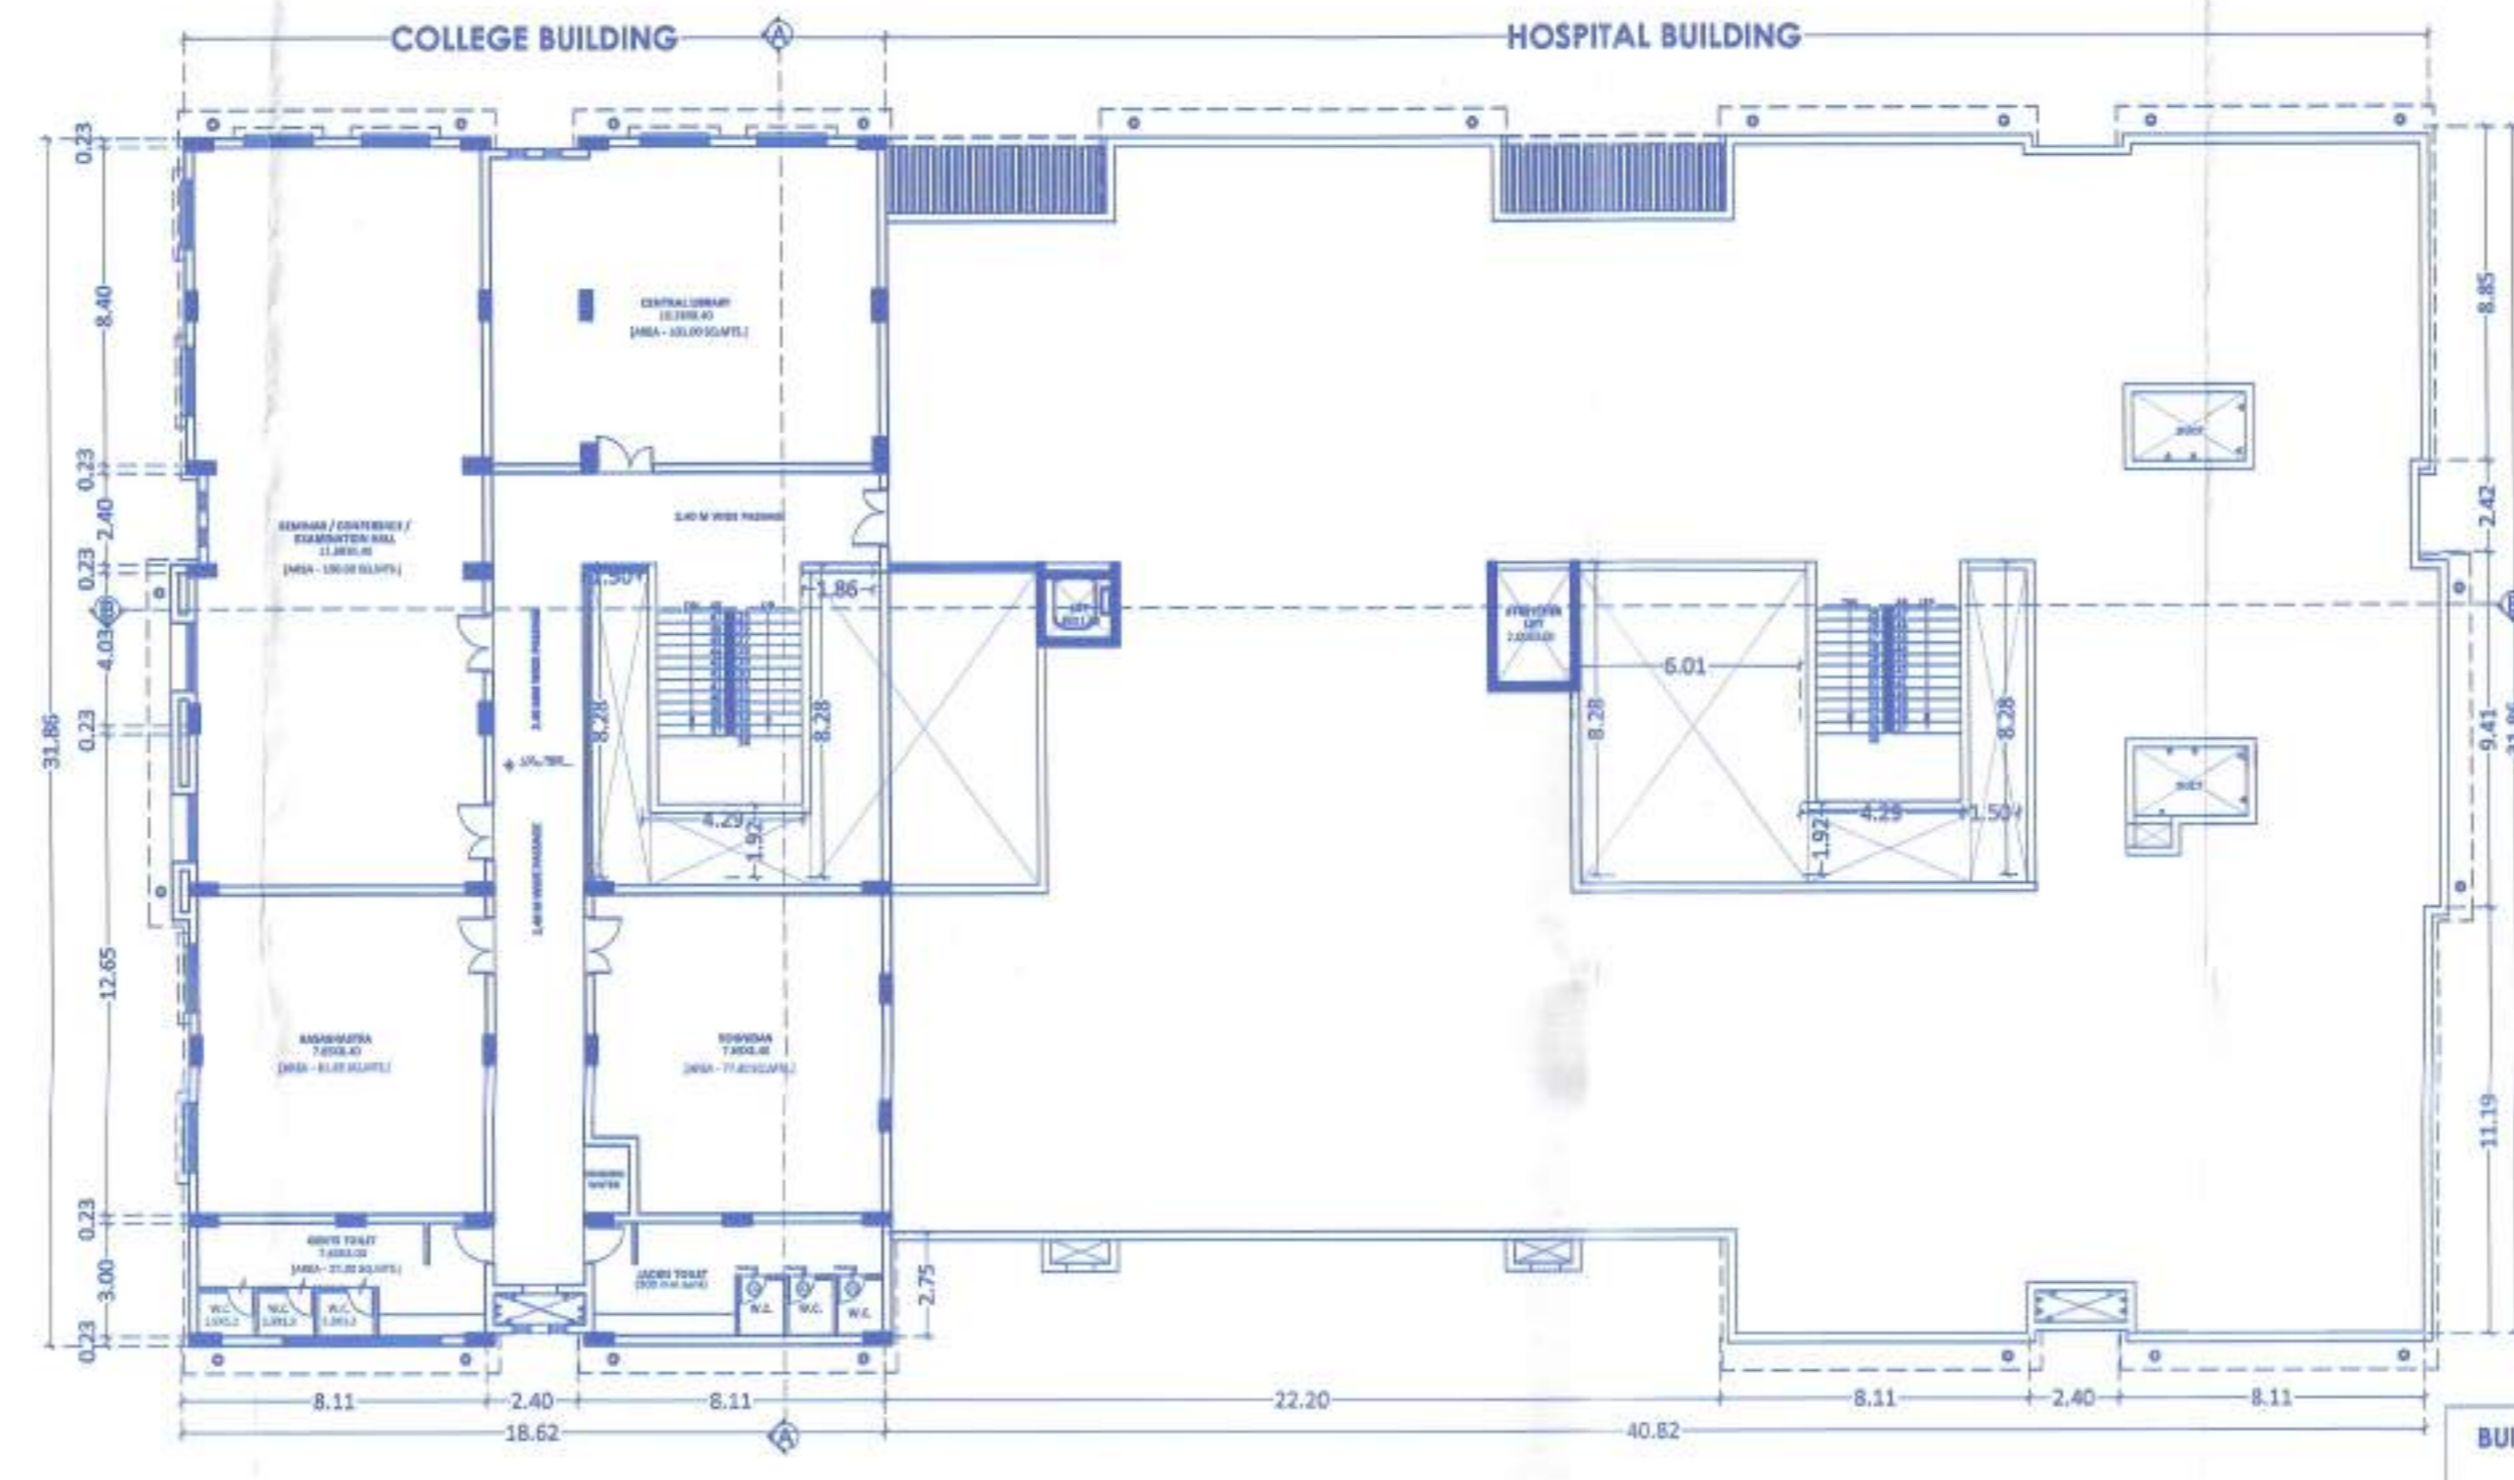

THIRD FLOOR PLAN
SCALE 1:200

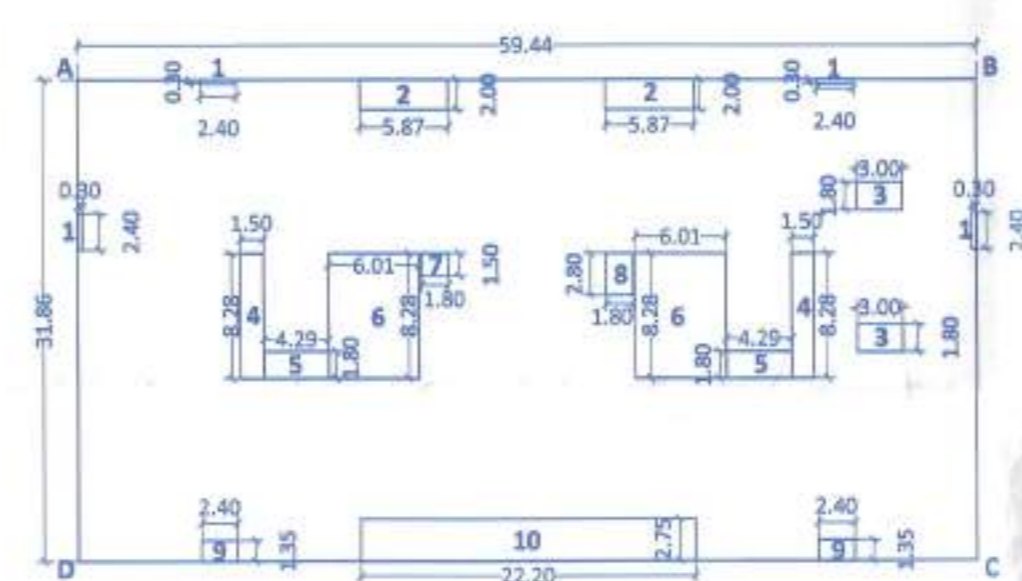

AREA DIAGRAM (SECOND FLOOR)
SCALE 1:500

BUILT-UP AREA STATEMENT (SECOND FLOOR)
A) AREA OF BLOCK-ABCD = 59.44 X 31.86 = 1893.75 SQ.METER
DEDUCTION
1. 4 X 0.30 X 2.40 = 02.88 SQ.M
2. 2 X 5.87 X 2.00 = 23.48 SQ.M
3. 2 X 3.00 X 1.80 = 10.80 SQ.M
4. 2 X 1.50 X 8.28 = 24.84 SQ.M
5. 2 X 4.29 X 1.80 = 15.44 SQ.M
6. 2 X 6.01 X 8.28 = 99.52 SQ.M
7. 1 X 1.80 X 1.50 = 02.70 SQ.M
8. 1 X 1.80 X 2.80 = 5.04 SQ.M
9. 2 X 2.40 X 1.35 = 6.48 SQ.M
10. 1 X 22.20 X 2.75 = 61.05 SQ.M
TOTAL DEDUCTION = 252.23 SQ.M
SECOND FLOOR
TOTAL BUILT-UP AREA = 1893.75 - 252.23 = 1641.52 SQ.MTS.

BUILT-UP AREA STATEMENT (BUILDING - 1)

FLOOR	AREA (SQ.M)
GROUND FLOOR	1636.89
FIRST FLOOR	1473.40
SECOND FLOOR	1641.52
THIRD FLOOR	551.10
FOURTH FLOOR	483.10
TOTAL	5786.01

BUILT-UP AREA STATEMENT (THIRD FLOOR)


A) AREA OF BLOCK-ABCD = 18.62 X 31.86 = 593.23 SQ.METER

DEDUCTION


- 2 X 0.30 X 2.40 = 01.44 SQ.M
- 1 X 1.50 X 8.28 = 12.42 SQ.M
- 1 X 4.29 X 1.80 = 07.72 SQ.M
- 1 X 2.09 X 8.28 = 17.31 SQ.M
- 1 X 2.40 X 1.35 = 03.24 SQ.M

TOTAL DEDUCTION = 42.13 SQ.M


THIRD FLOOR
TOTAL BUILT-UP AREA = 593.23 - 42.13 = 551.10 SQ.MTS.

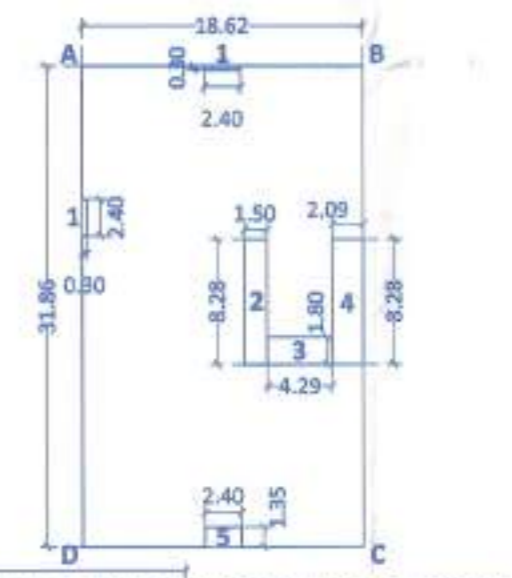

AREA DIAGRAM (THIRD FLOOR)
SCALE 1:500

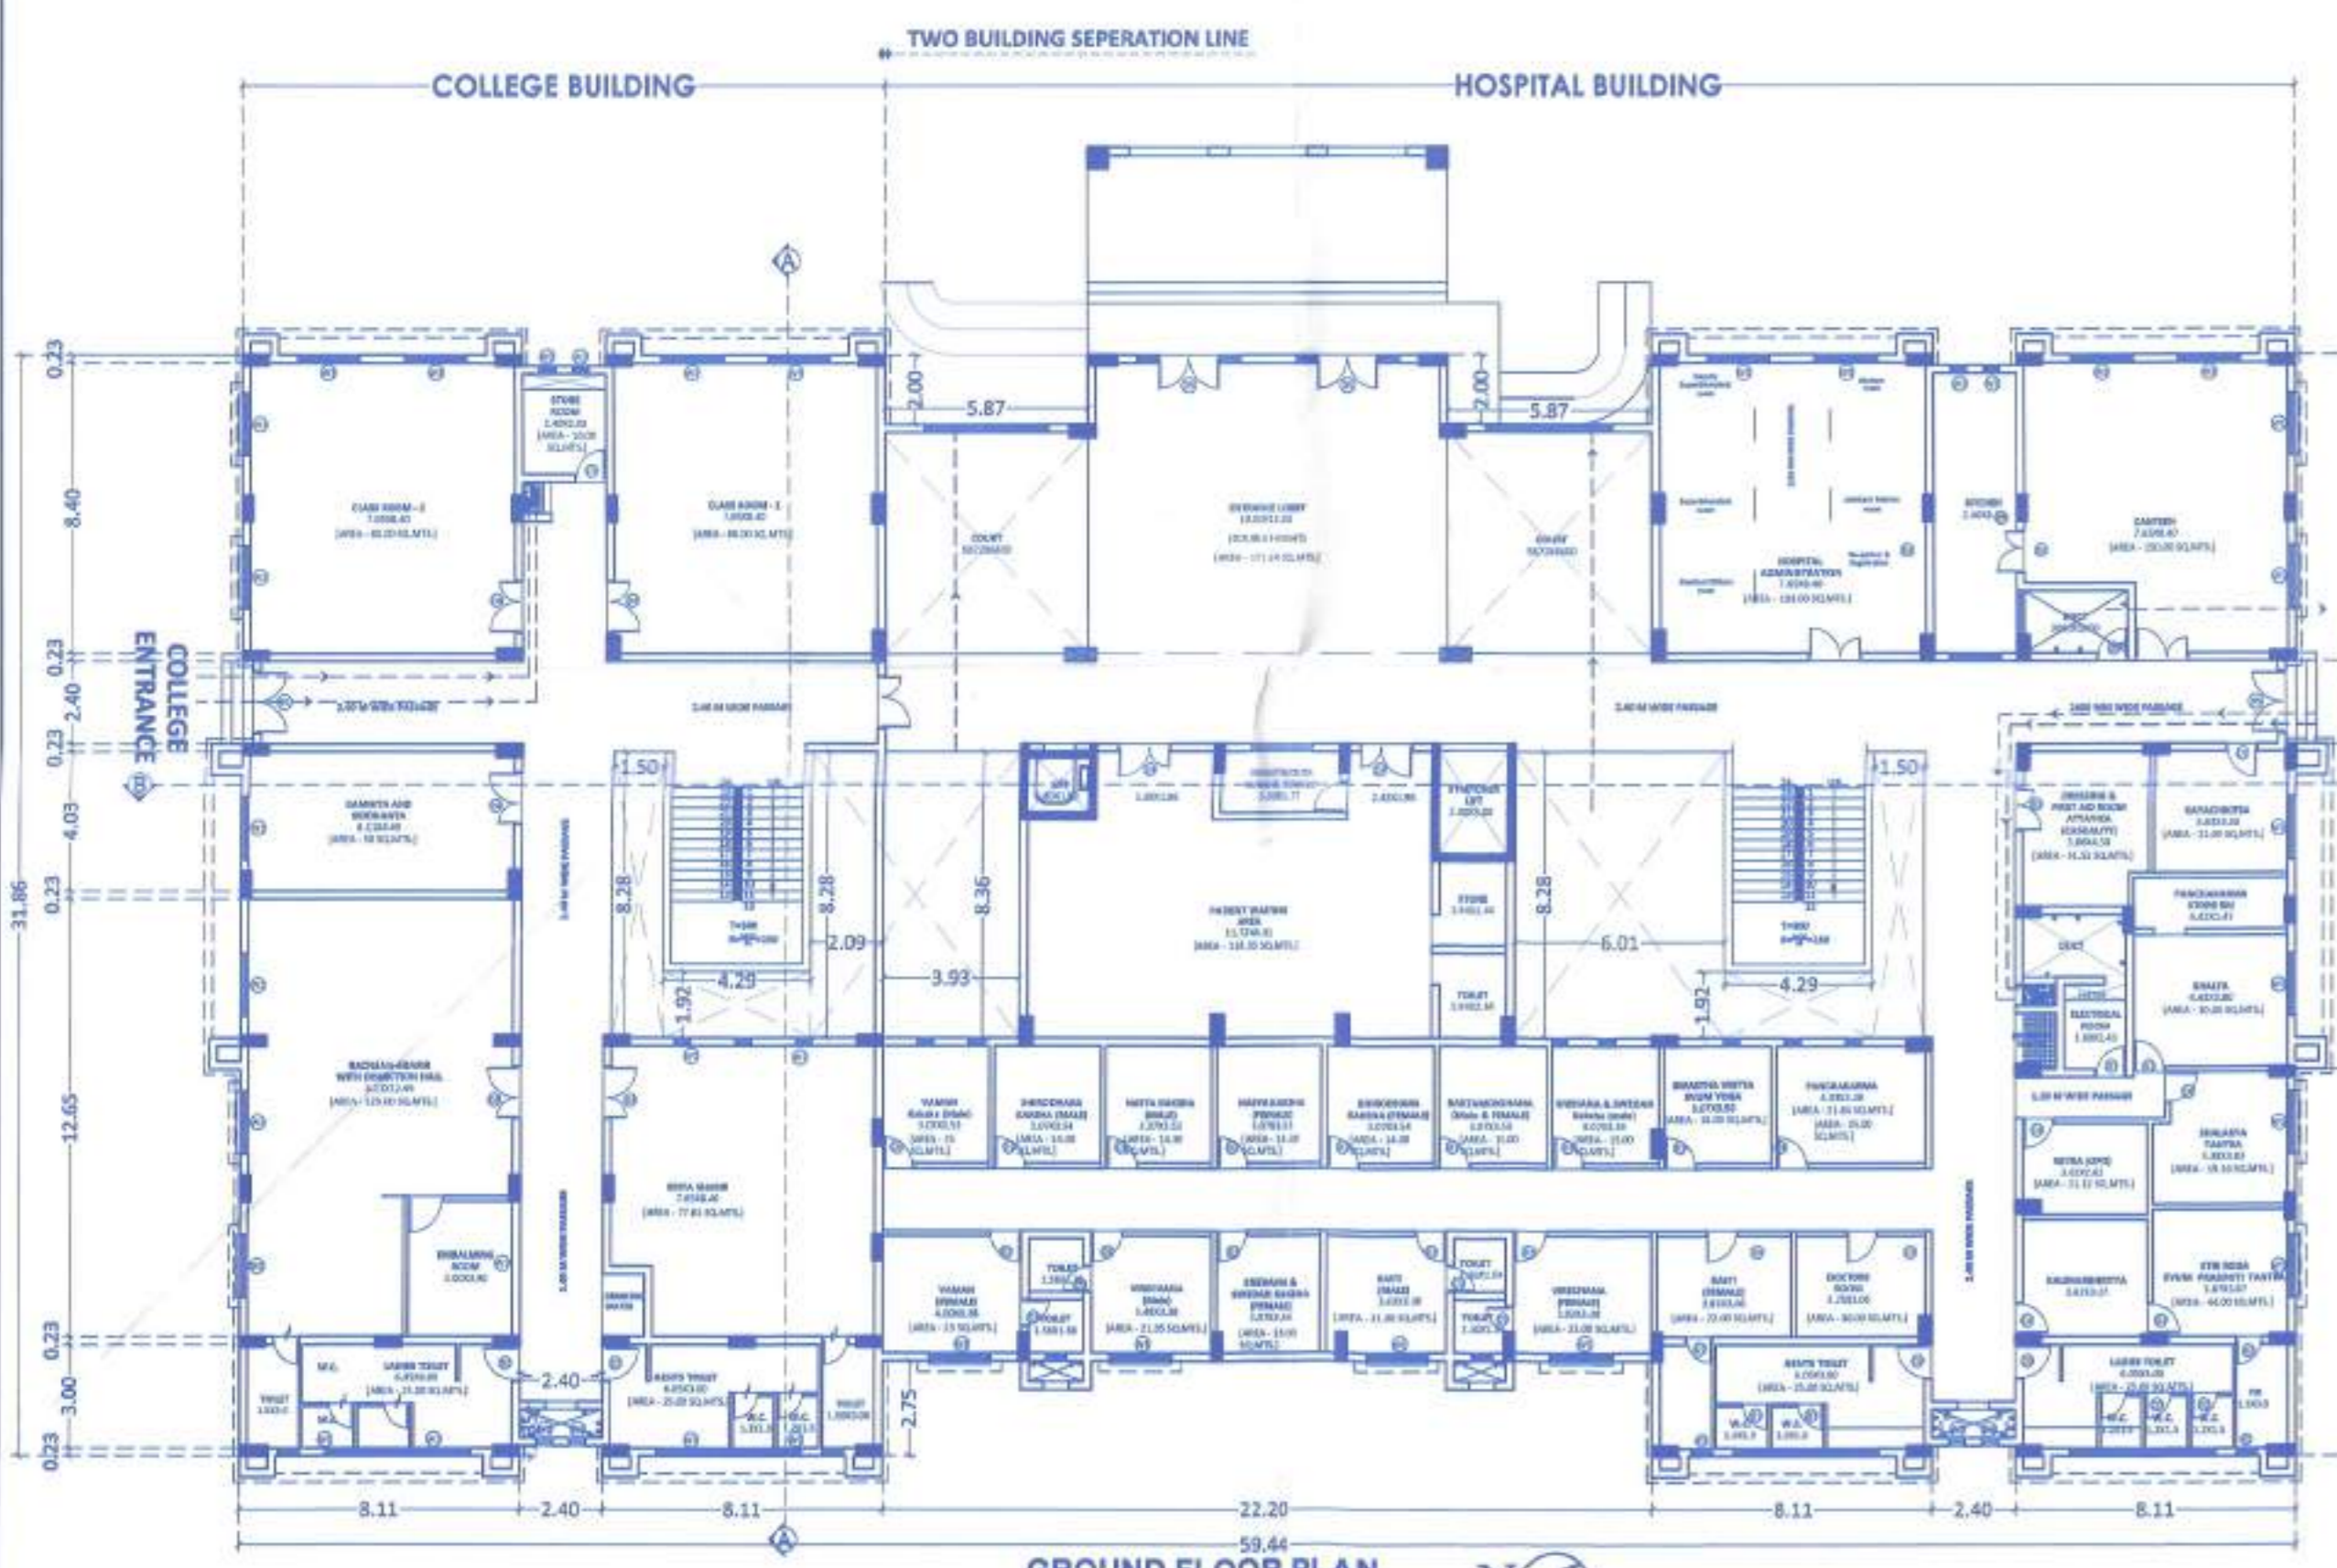

GROUND FLOOR PLAN
SCALE 1:200

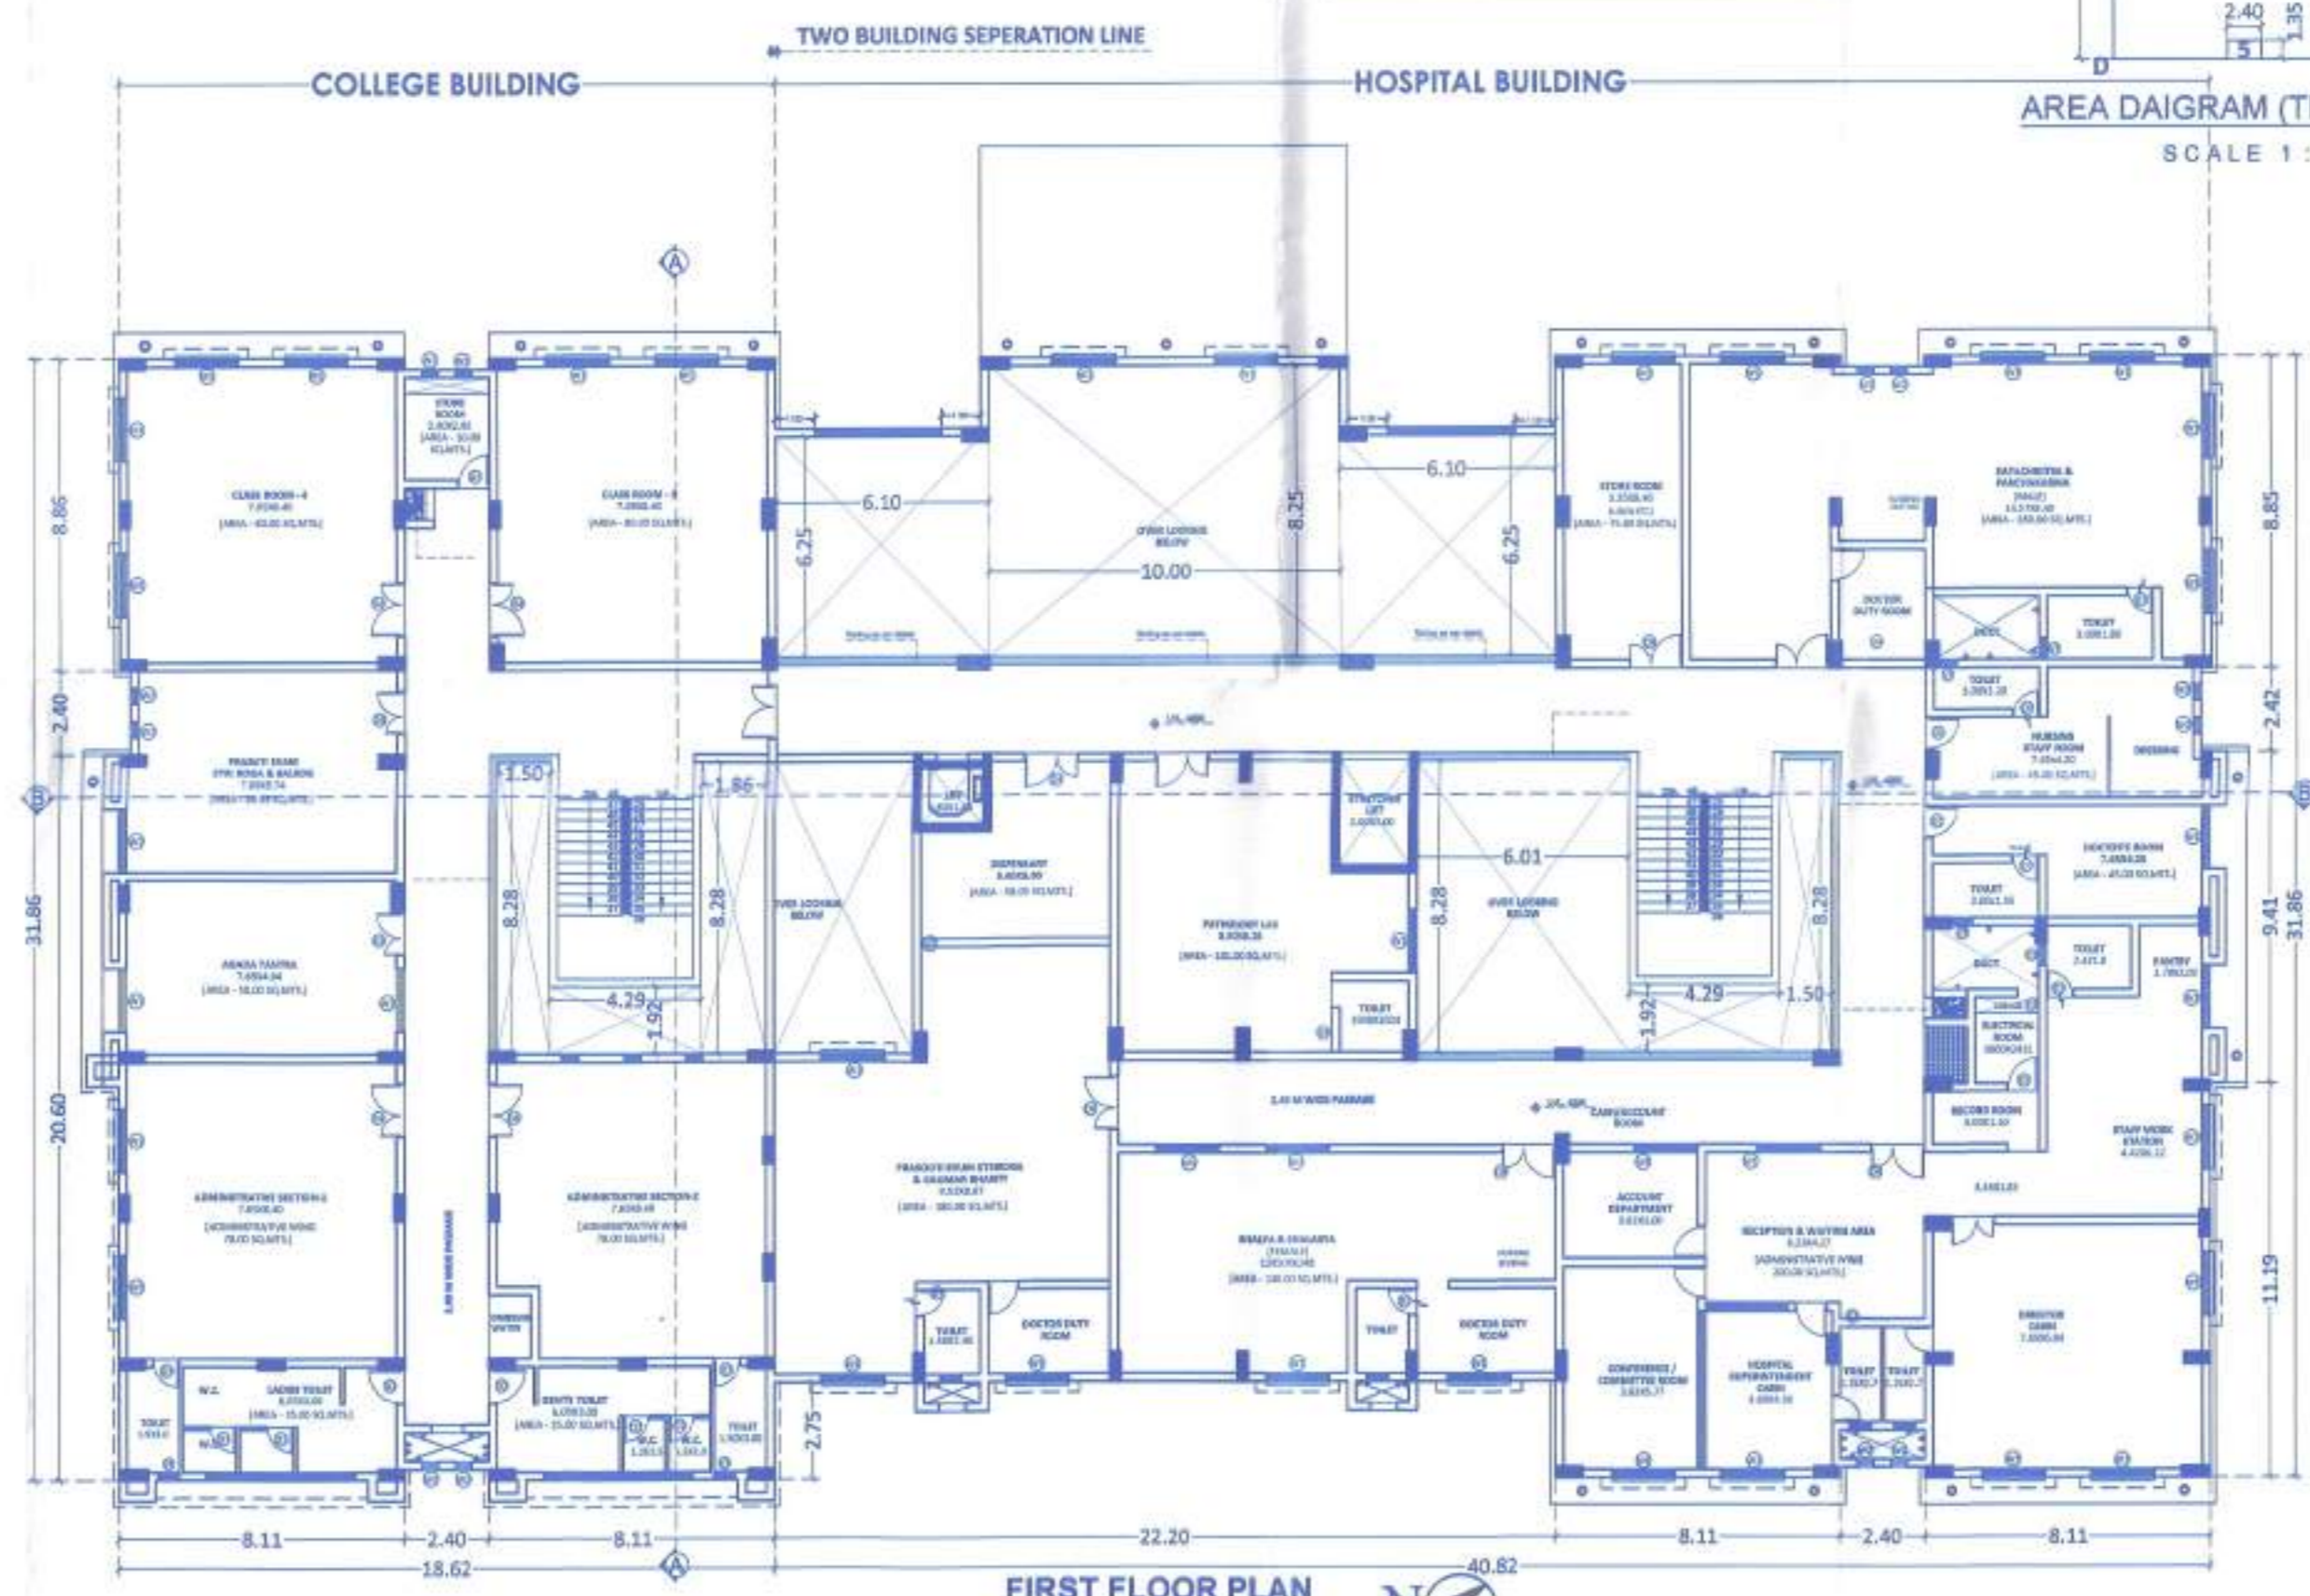

FIRST FLOOR PLAN
SCALE 1:200

CERTIFICATE OF AREA

Certificate that the plot under reference was surveyed by me on 01.04.2023 and the dimensions of sides etc. of plot stated on plan are as measured on site and the area so worked out tallies with the area stated in document of Ownership Land Records Department.



(Signature)
Signature of Licensed Architect

Owner's declaration

I/We undersigned hereby confirm that I/We would abide by plans approved by Authority /Collector. I/We would execute the structure as per approved plans. Also I/We would execute the work under supervision of proper technical person so as to ensure the quality and safety at the work site.

(Signature)
OWNER SIGN

PROJECT :

REVISED EXTENSION OF PLAN FOR AYURVEDIC COLLEGE AND HOSPITAL BUILDING ON GUT NO- 144 , MANORI, DINDORI, TAL. DINDORI, DIST. NASHIK
FOR SAI BABA BAHUDESHEHYA SEVABHAVI SANSTHA FOR MR. DURGESH KHADE AND MR. GAURAV KHADE

(Signature)



(Signature)
OWNER SIGN.

ARCHITECT SIGN: ARCHITECT AR. ANIKET R. KHADE. 3RD FLOOR DURGESH BLDG. NEAR VIDHYA VIKAS CIRCLE GANGAPUR ROAD NASHIK-422005 VOICE - 0253-2232232

JOB NO. : 304 DATE : 01.04.2023 DRAWN BY : VISHALC CHKD BY : AKHADE

जा. क्र. ०३ / २०२३


दिनांक: ०८ / ०४ / २०२३



सुरेशचंद्र


सुरेशचंद्र आरोग्यवादी
मनोरी, तुंगलदरा, ता. दिंडोरी

सुरेशचंद्र
सुरेशचंद्र आरोग्यवादी
मनोरी, तुंगलदरा, ता. दिंडोरी

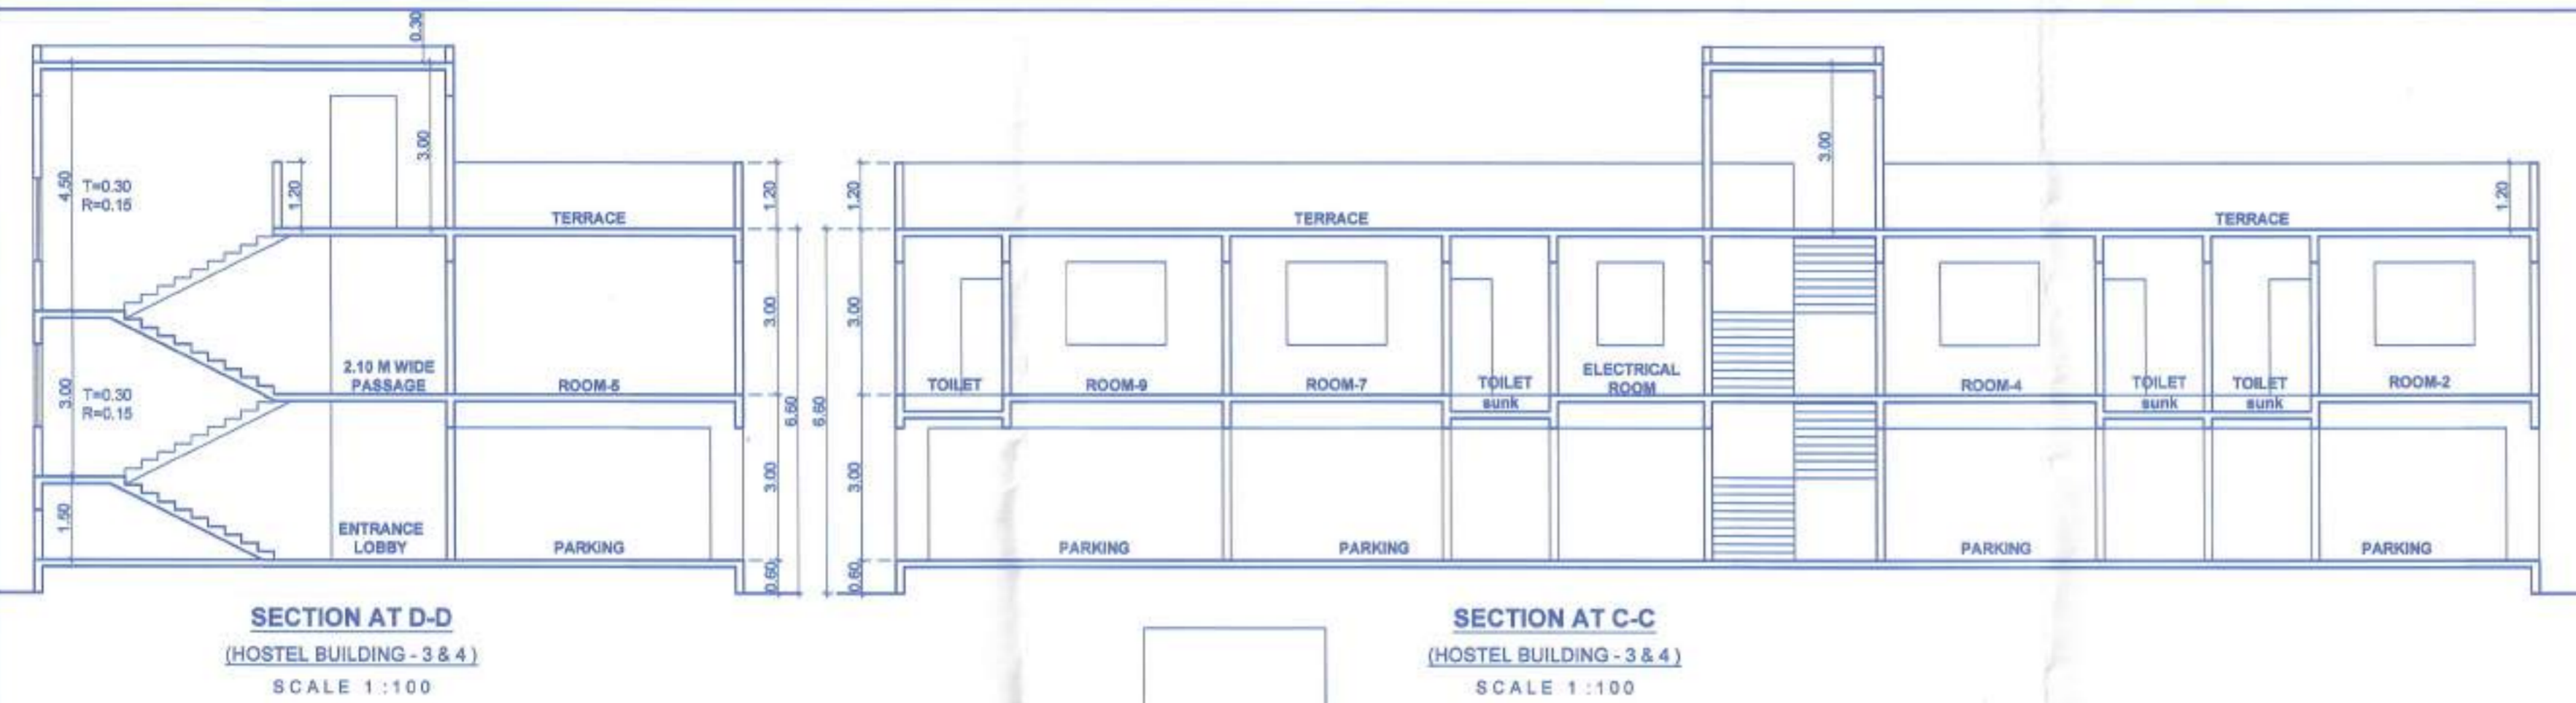


SECTION AT D-D
(HOSTEL BUILDING - 3 & 4)
SCALE 1:100

SECTION AT C-C
(HOSTEL BUILDING - 3 & 4)
SCALE 1:100

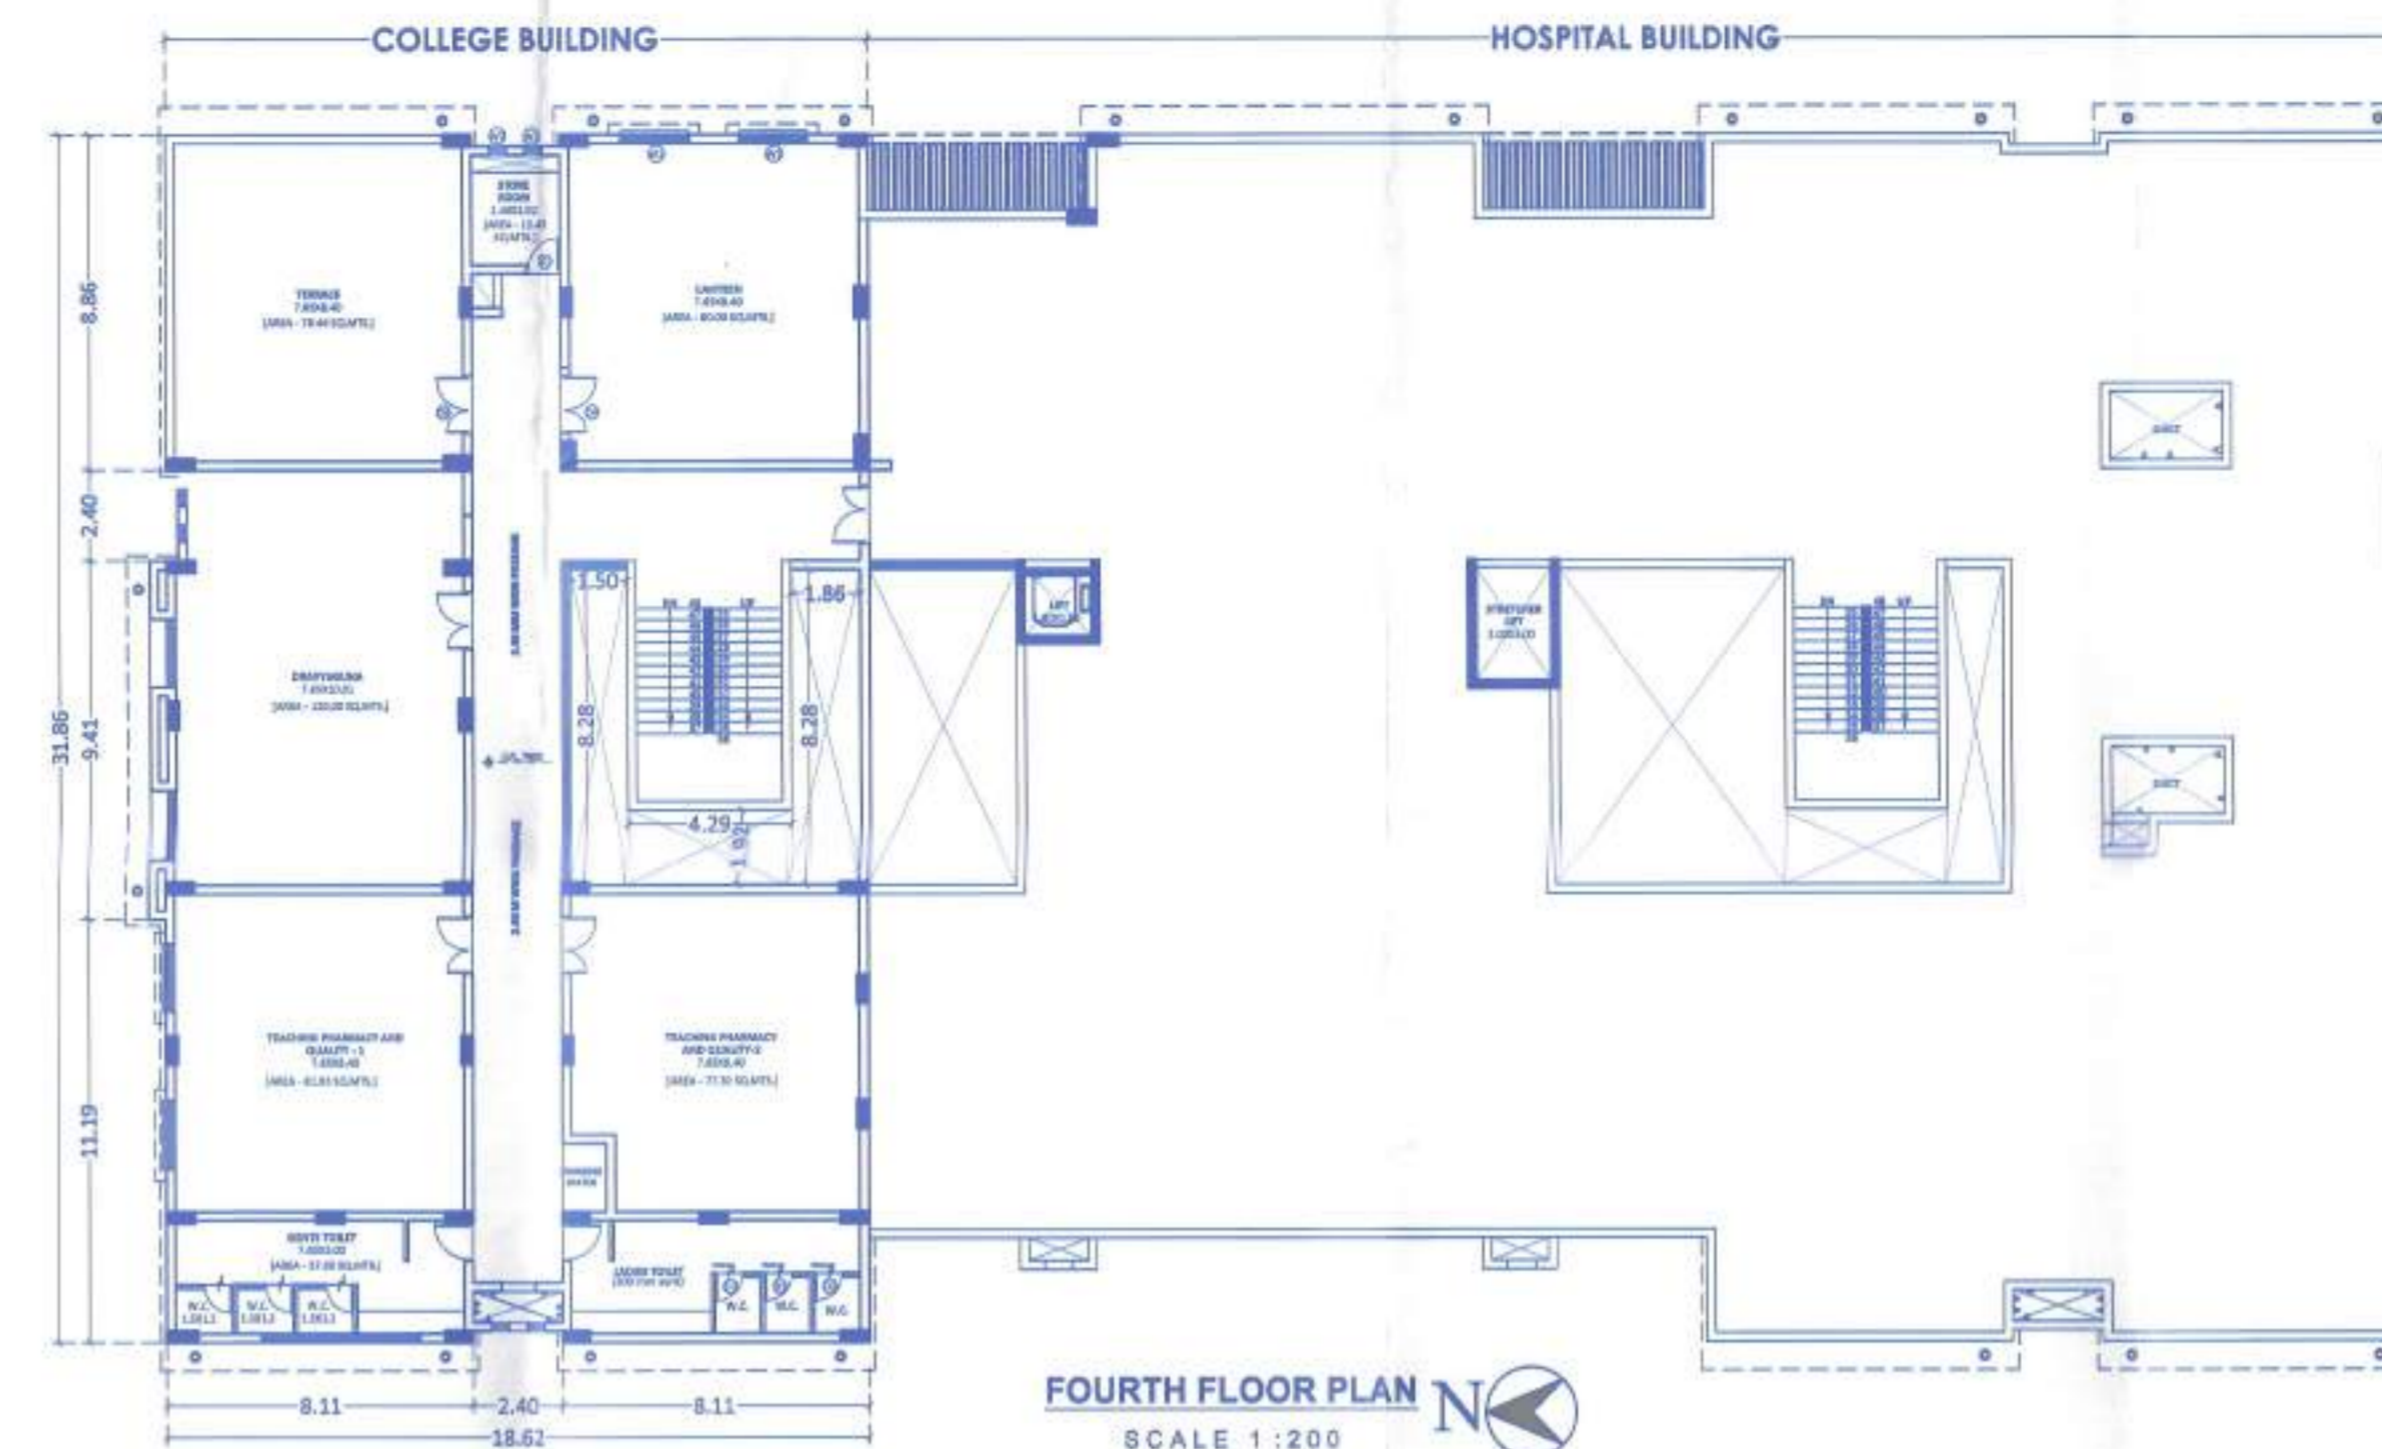

FOURTH FLOOR PLAN
SCALE 1:200

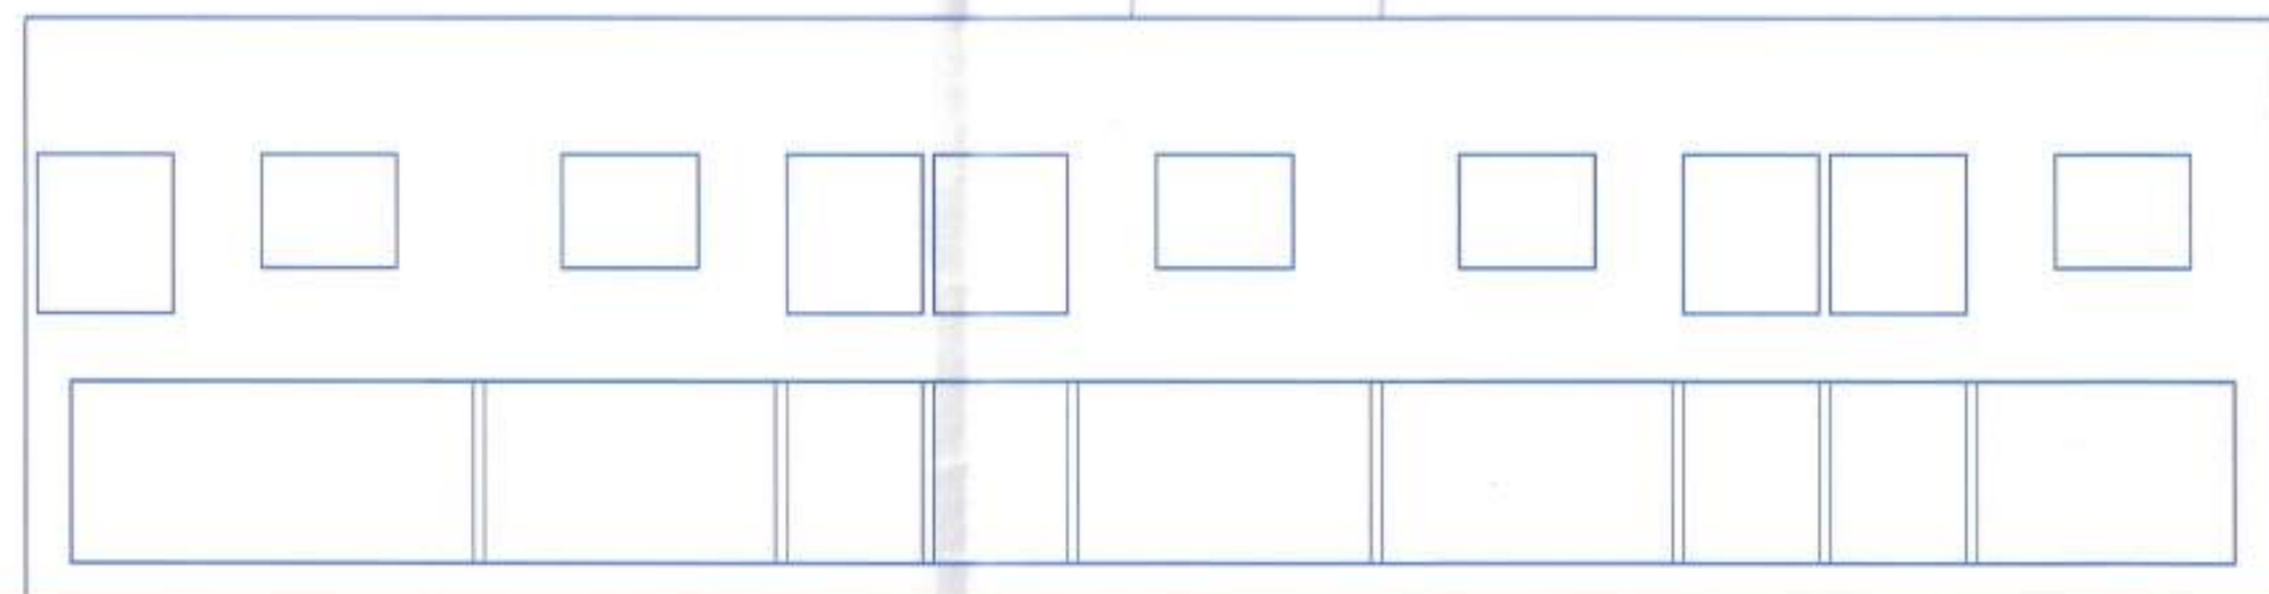

ELEVATION
(HOSTEL BUILDING - 2 & 3)
SCALE 1:200

BUILT-UP AREA STATEMENT (FOURTH FLOOR)

A) AREA OF BLOCK-ABCD = 18.42 X 31.84 = 593.23 SQ.METER

DEDUCTION

- 2 X 0.30 X 2.40 = 01.44 SQ.M
- 1 X 1.50 X 8.28 = 12.42 SQ.M
- 1 X 4.29 X 1.80 = 07.72 SQ.M
- 1 X 2.09 X 8.28 = 17.31 SQ.M
- 1 X 2.40 X 1.35 = 03.24 SQ.M
- 1 X 7.88 X 8.63 = 68.00 SQ.M

TOTAL DEDUCTION = 110.13 SQ.M

FOURTH FLOOR TOTAL BUILT-UP AREA = 593.23 - 110.13 = 483.10 SQ.MTS.

AREA DAIGRAM (FOURTH FLOOR)
SCALE 1:500

AREA DAIGRAM (GROUND FLOOR)
SCALE 1:500

BUILT-UP AREA STATEMENT (BUILDING 3 & 4) GROUND FLOOR

A) AREA OF BLOCK-ABCD = 5.85 X 4.95 = 28.96 SQ.METER

DEDUCTION

- 1 X 3.60 X 1.65 = 05.94 SQ.M
- 1 X 0.45 X 1.65 = 0.74 SQ.M

TOTAL DEDUCTION = 6.68 SQ.M

1ST FLOOR TOTAL BUILT-UP AREA = 28.96 - 6.68 = 22.28 SQ.MTS.

BUILT-UP AREA STATEMENT (BUILDING 3 & 4) FIRST FLOOR

A) AREA OF BLOCK-ABCD = 12.90 X 29.90 = 385.71 SQ.METER

DEDUCTION

- 1 X 2.10 X 2.65 = 05.56 SQ.M
- 4 X 1.50 X 2.50 = 15.00 SQ.M
- 1 X 1.50 X 1.50 = 02.25 SQ.M
- 1 X 5.40 X 1.33 = 07.18 SQ.M


TOTAL DEDUCTION = 29.99 SQ.M

1ST FLOOR TOTAL BUILT-UP AREA = 385.71 - 29.99 = 355.72 SQ.MTS.


FLOOR	BUILDING - 3 AREA (SQ.M.)	BUILDING - 4 AREA (SQ.M.)
GROUND FLOOR	22.28	22.28
FIRST FLOOR	355.72	355.72
SECOND FLOOR	---	---
TOTAL	378.00	378.00




AREA DAIGRAM (FIRST FLOOR)
SCALE 1:500

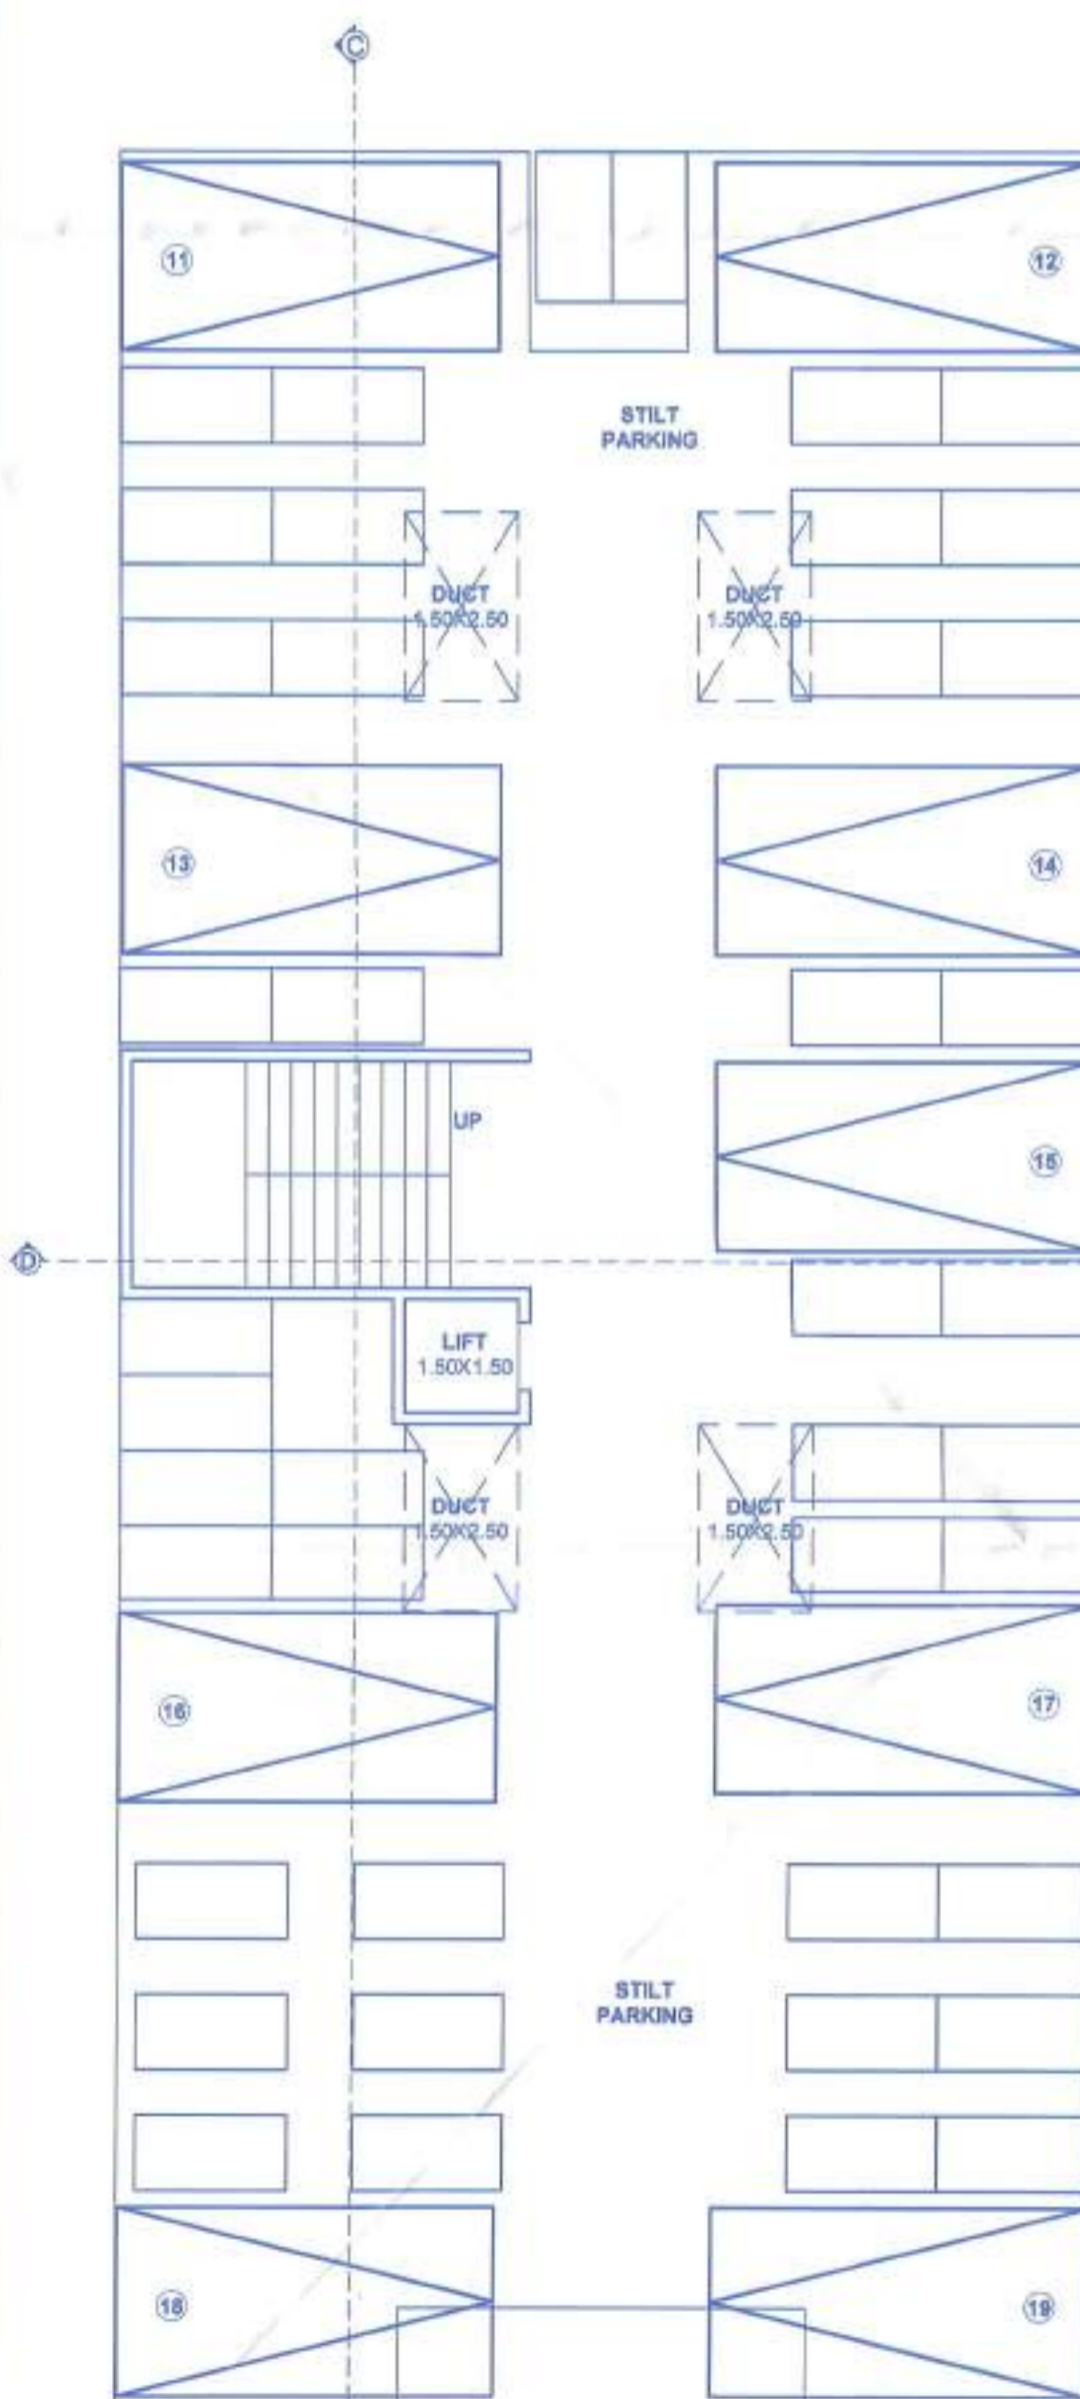


STILT FLOOR PLAN
(HOSTEL BUILDING - 3)
SCALE 1:100

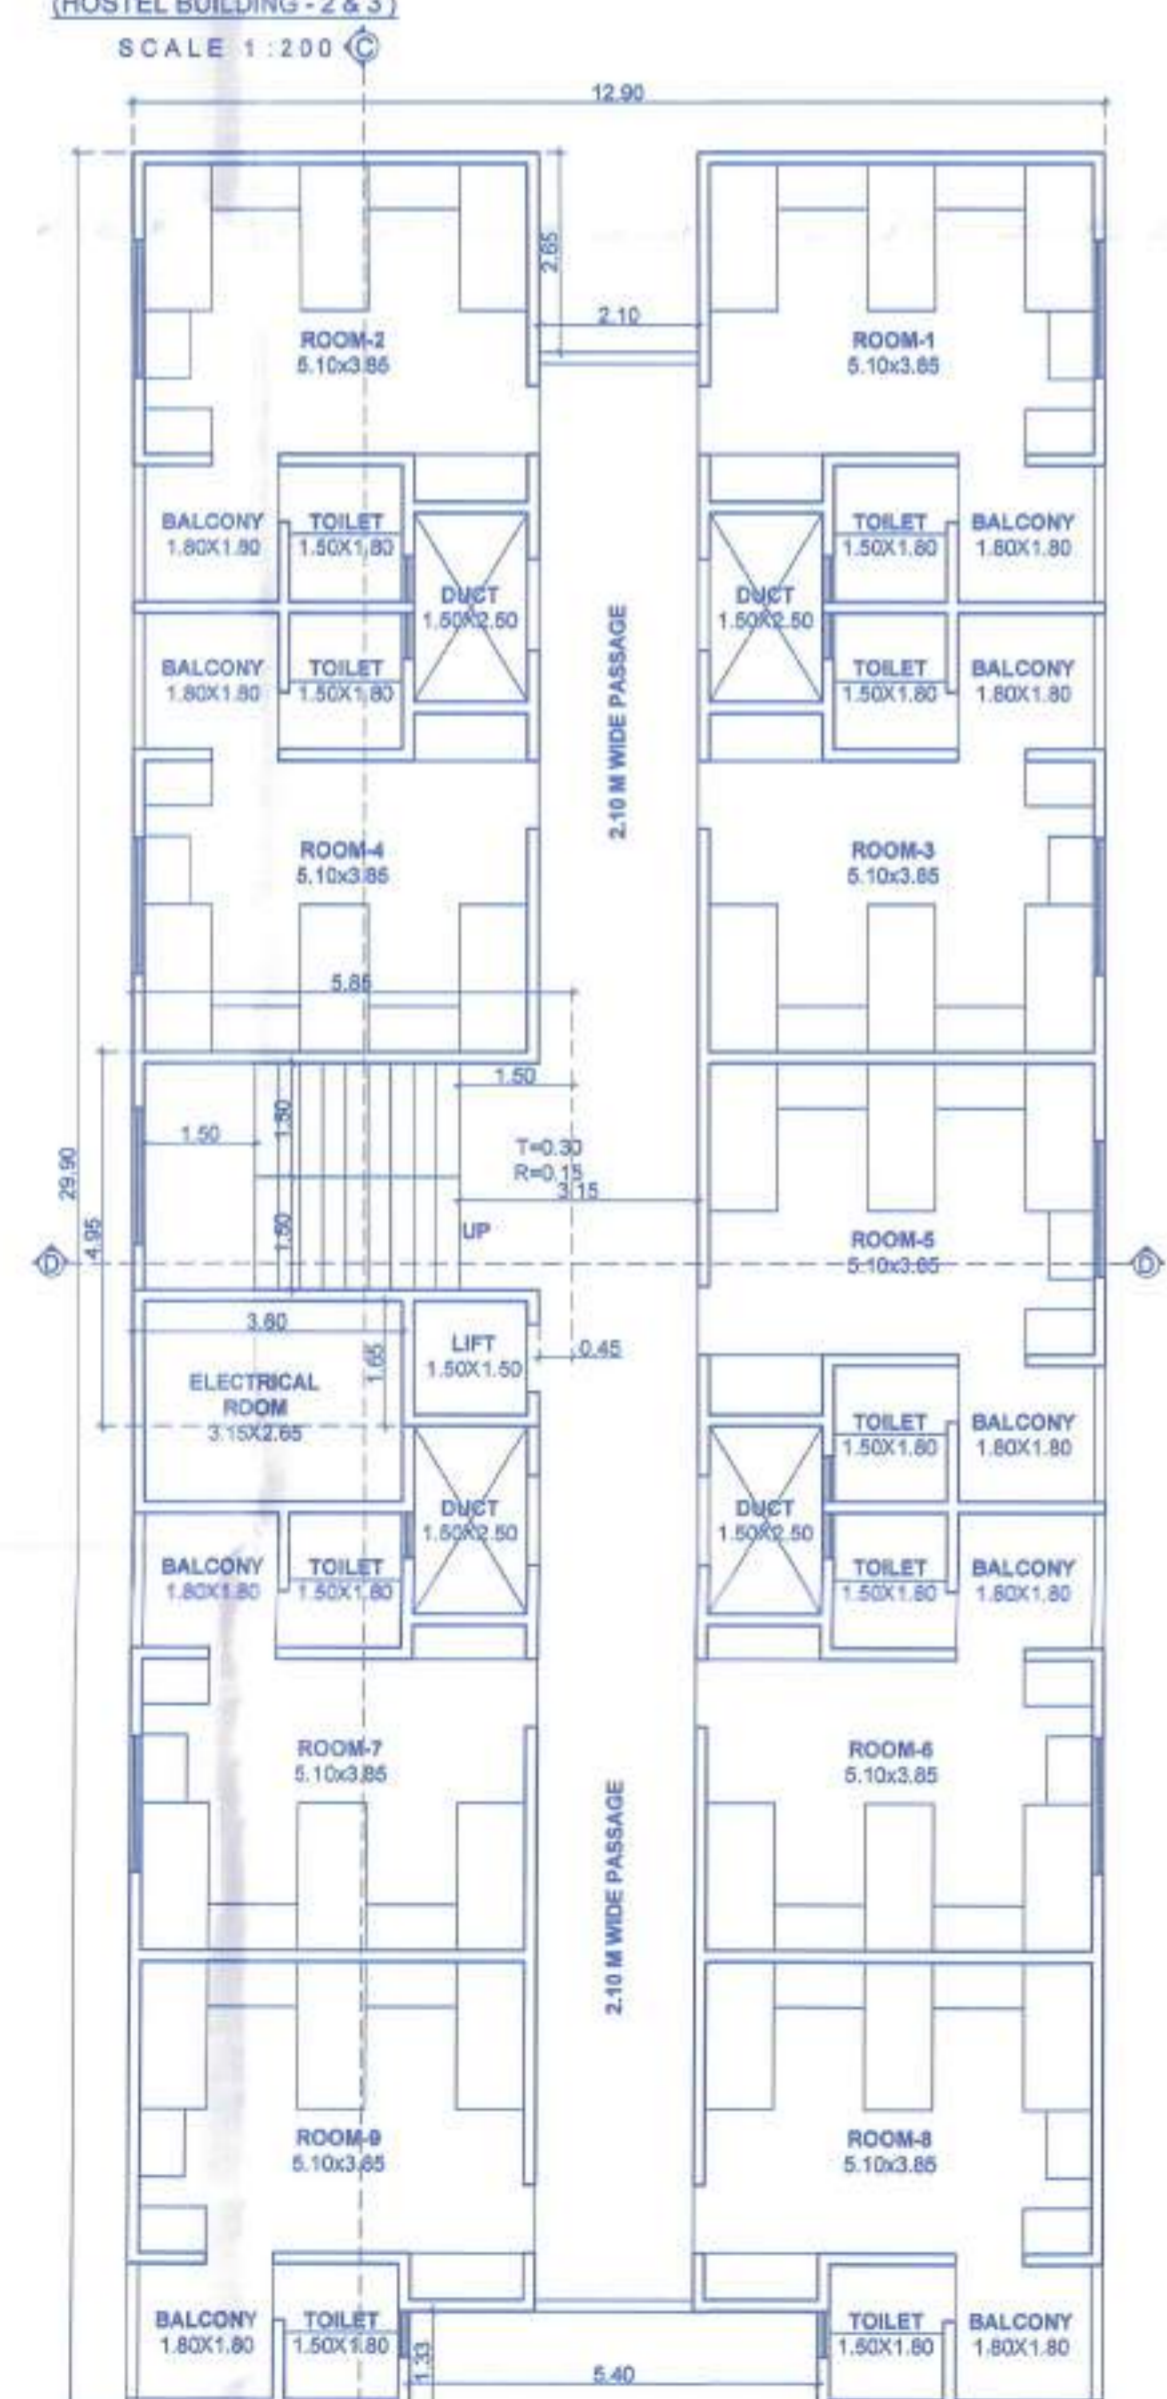

FIRST FLOOR PLAN
(HOSTEL BUILDING - 3)
SCALE 1:100

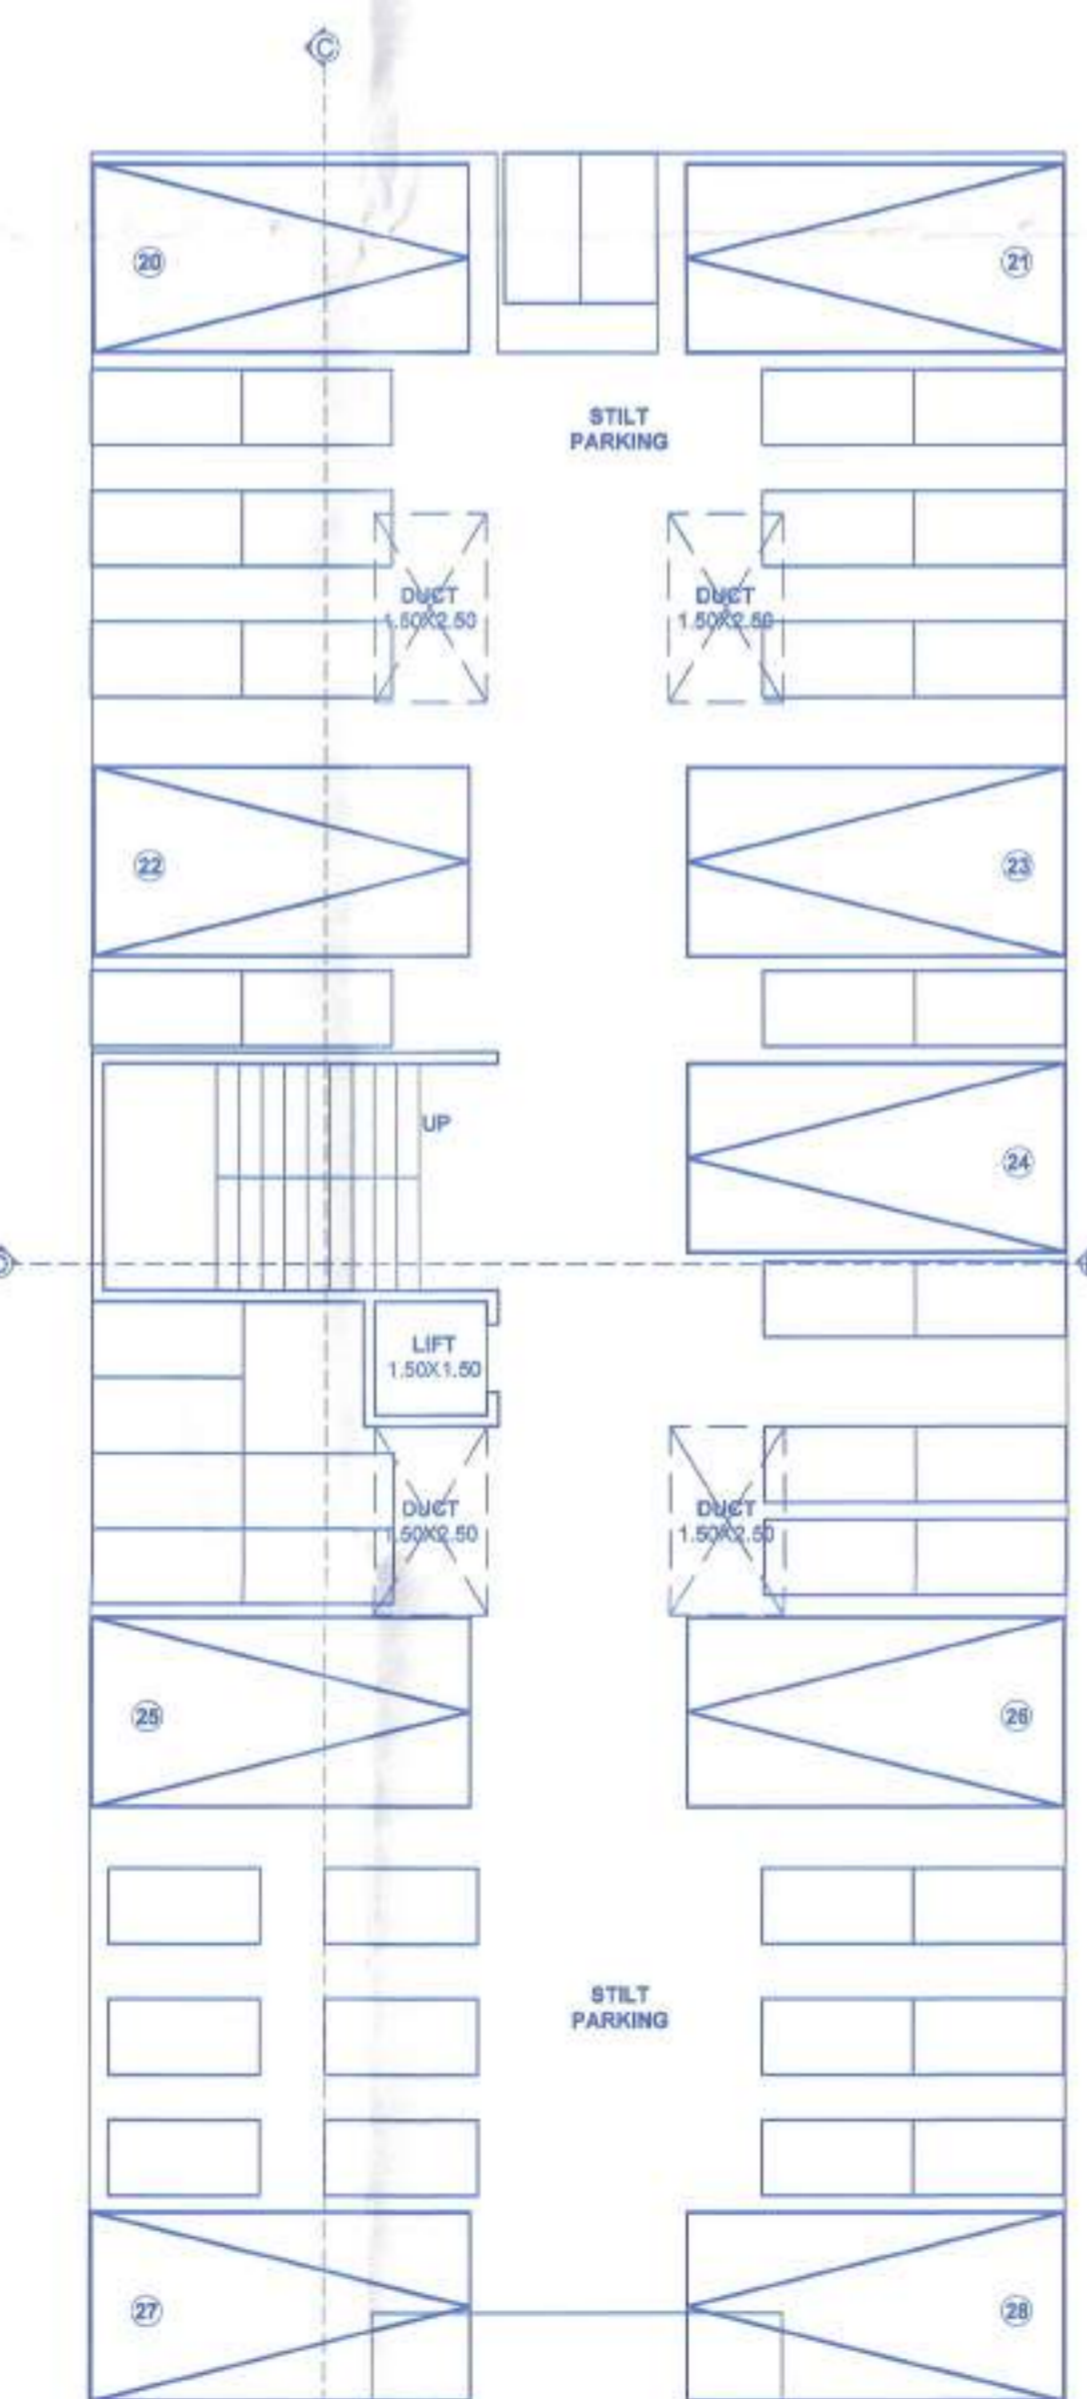

STILT FLOOR PLAN
(HOSTEL BUILDING - 4)
SCALE 1:100

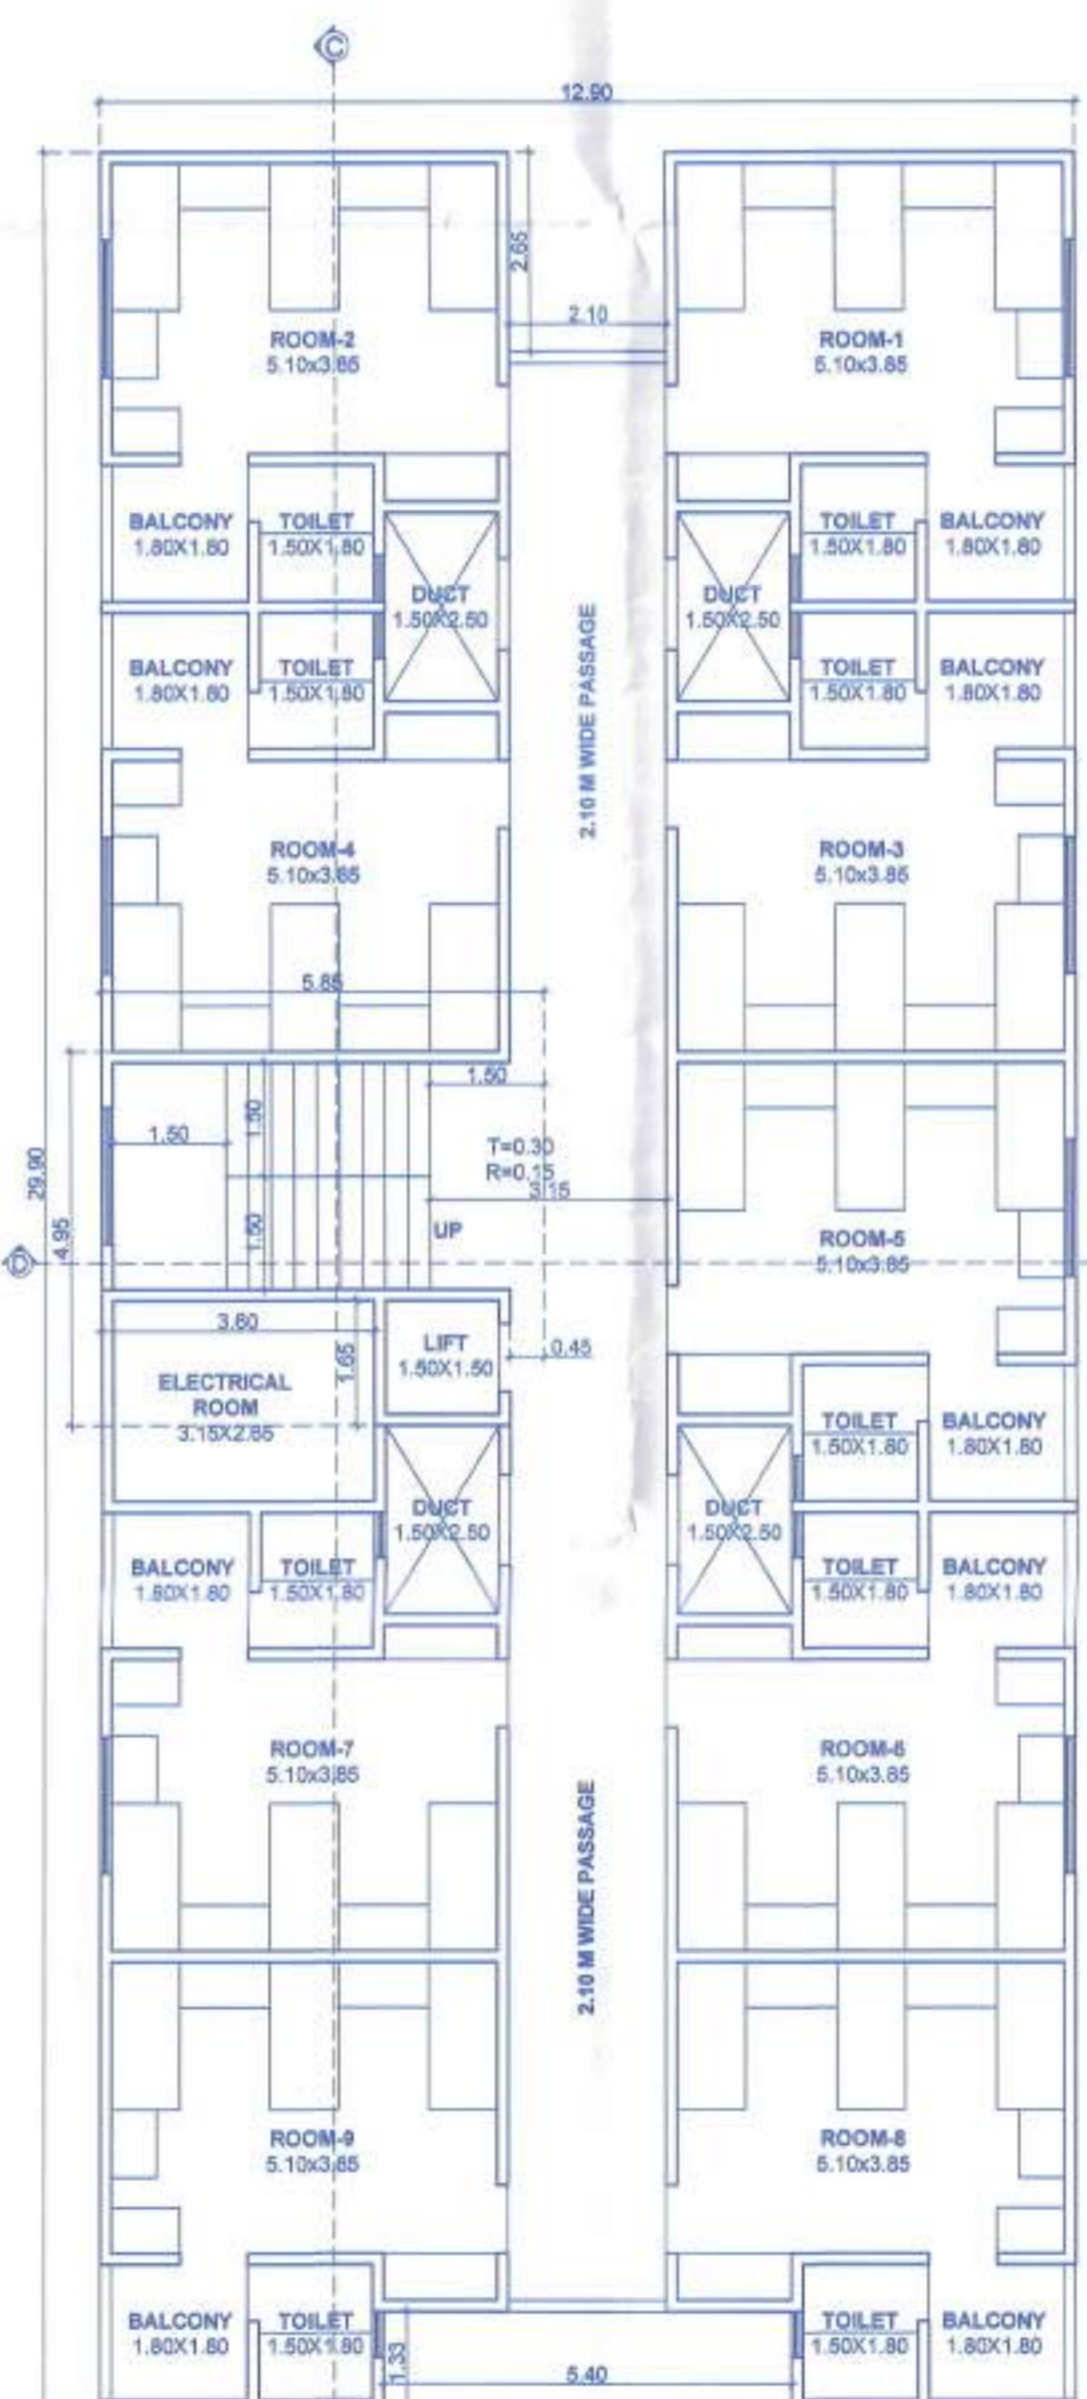

FIRST FLOOR PLAN
(HOSTEL BUILDING - 4)
SCALE 1:100

CERTIFICATE OF AREA
Certificate that the plot under reference was surveyed by me on 01.04.2023 and the dimensions of sides etc. of plot stated on plan are as measured on site and the area so worked out tallies with the area stated in document of Ownership Land Records Department.



Signature of Licensed Architect

Owner's declaration
I/We undersigned hereby confirm that I/We would abide by plans approved by Authority/Collector. I/We would execute the structure as per approved plans. Also I/We would execute the work under supervision of proper technical person so as to ensure the quality and safety at the work site.

Signature of Owner

PROJECT:
REVISED EXTENSION OF PLAN FOR AYURVEDIC COLLEGE AND HOSPITAL BUILDING ON GUT NO- 144, MANORI, DINDORI, TAL. DINDORI, DIST. NASHIK
FOR SAI BABA BAHUDESHIYA SEVABHAVI SANSTHA FOR MR. DURGESH KHADE AND MR. GAURAV KHADE

ARCHITECT SIGN: AR. ANIKET R. KHADE
OWNER SIGN:

ARCHITECT: AR. ANIKET R. KHADE
3RD FLOOR DURGESH BLDG.
NEAR VIDHYA VIKAS CIRCLE
GANGAPUR ROAD NASHIK-422005
VOICE - 0253-2232232

JOB.NO.: 304
DATE: 01.04.2023
DRAWN BY: VISHALC
CHKD BY: A.KHADE